

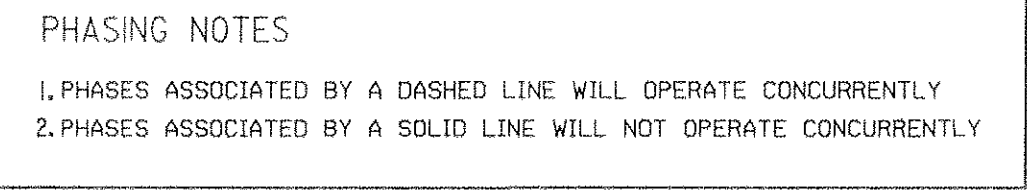
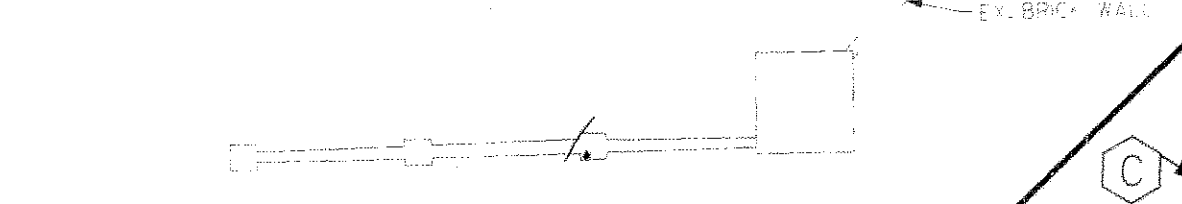


- O. INSTALL 12 IN. PREFORMED WHITE PAVEMENT MARKING FOR CROSSWALK. (REFER TO CROSSWALK DETAIL ON DWG. SN-2.1.)
- P. INSTALL 1 IN. GALVANIZED STEEL CONDUIT FOR LOOP DETECTOR SLEEVE.
- Q. USE EXISTING STRAIN POLE. INSTALL PEDESTRIAN SIGNAL HEAD, AND SIGN.
- R. USE EXISTING SPAN WIRE. INSTALL SIGN AND UNBAG AND RELOCATE EXISTING VEHICLE SIGNAL HEADS AND SIGN.
- S. USE EXISTING SPAN WIRE. RELOCATE EXISTING VEHICLE SIGNAL HEADS AND SIGNS AND REMOVE AN EXISTING VEHICLE SIGNAL HEAD.
- T. USE EXISTING SPAN WIRE. INSTALL VEHICLE SIGNAL HEADS AND SIGN AND RELOCATE AND UNBAG EXISTING VEHICLE SIGNAL HEAD.
- U. USE EXISTING SPAN WIRE. UNBAG EXISTING VEHICLE SIGNAL HEADS AND SIGN, RELOCATE EXISTING VEHICLE SIGNAL HEADS AND SIGNS AND REMOVE EXISTING VEHICLE SIGNAL HEADS AND SIGN.
- V. MAINTAIN EXISTING VEHICLE DETECTOR.
- W. ABANDON EXISTING VEHICLE DETECTOR.

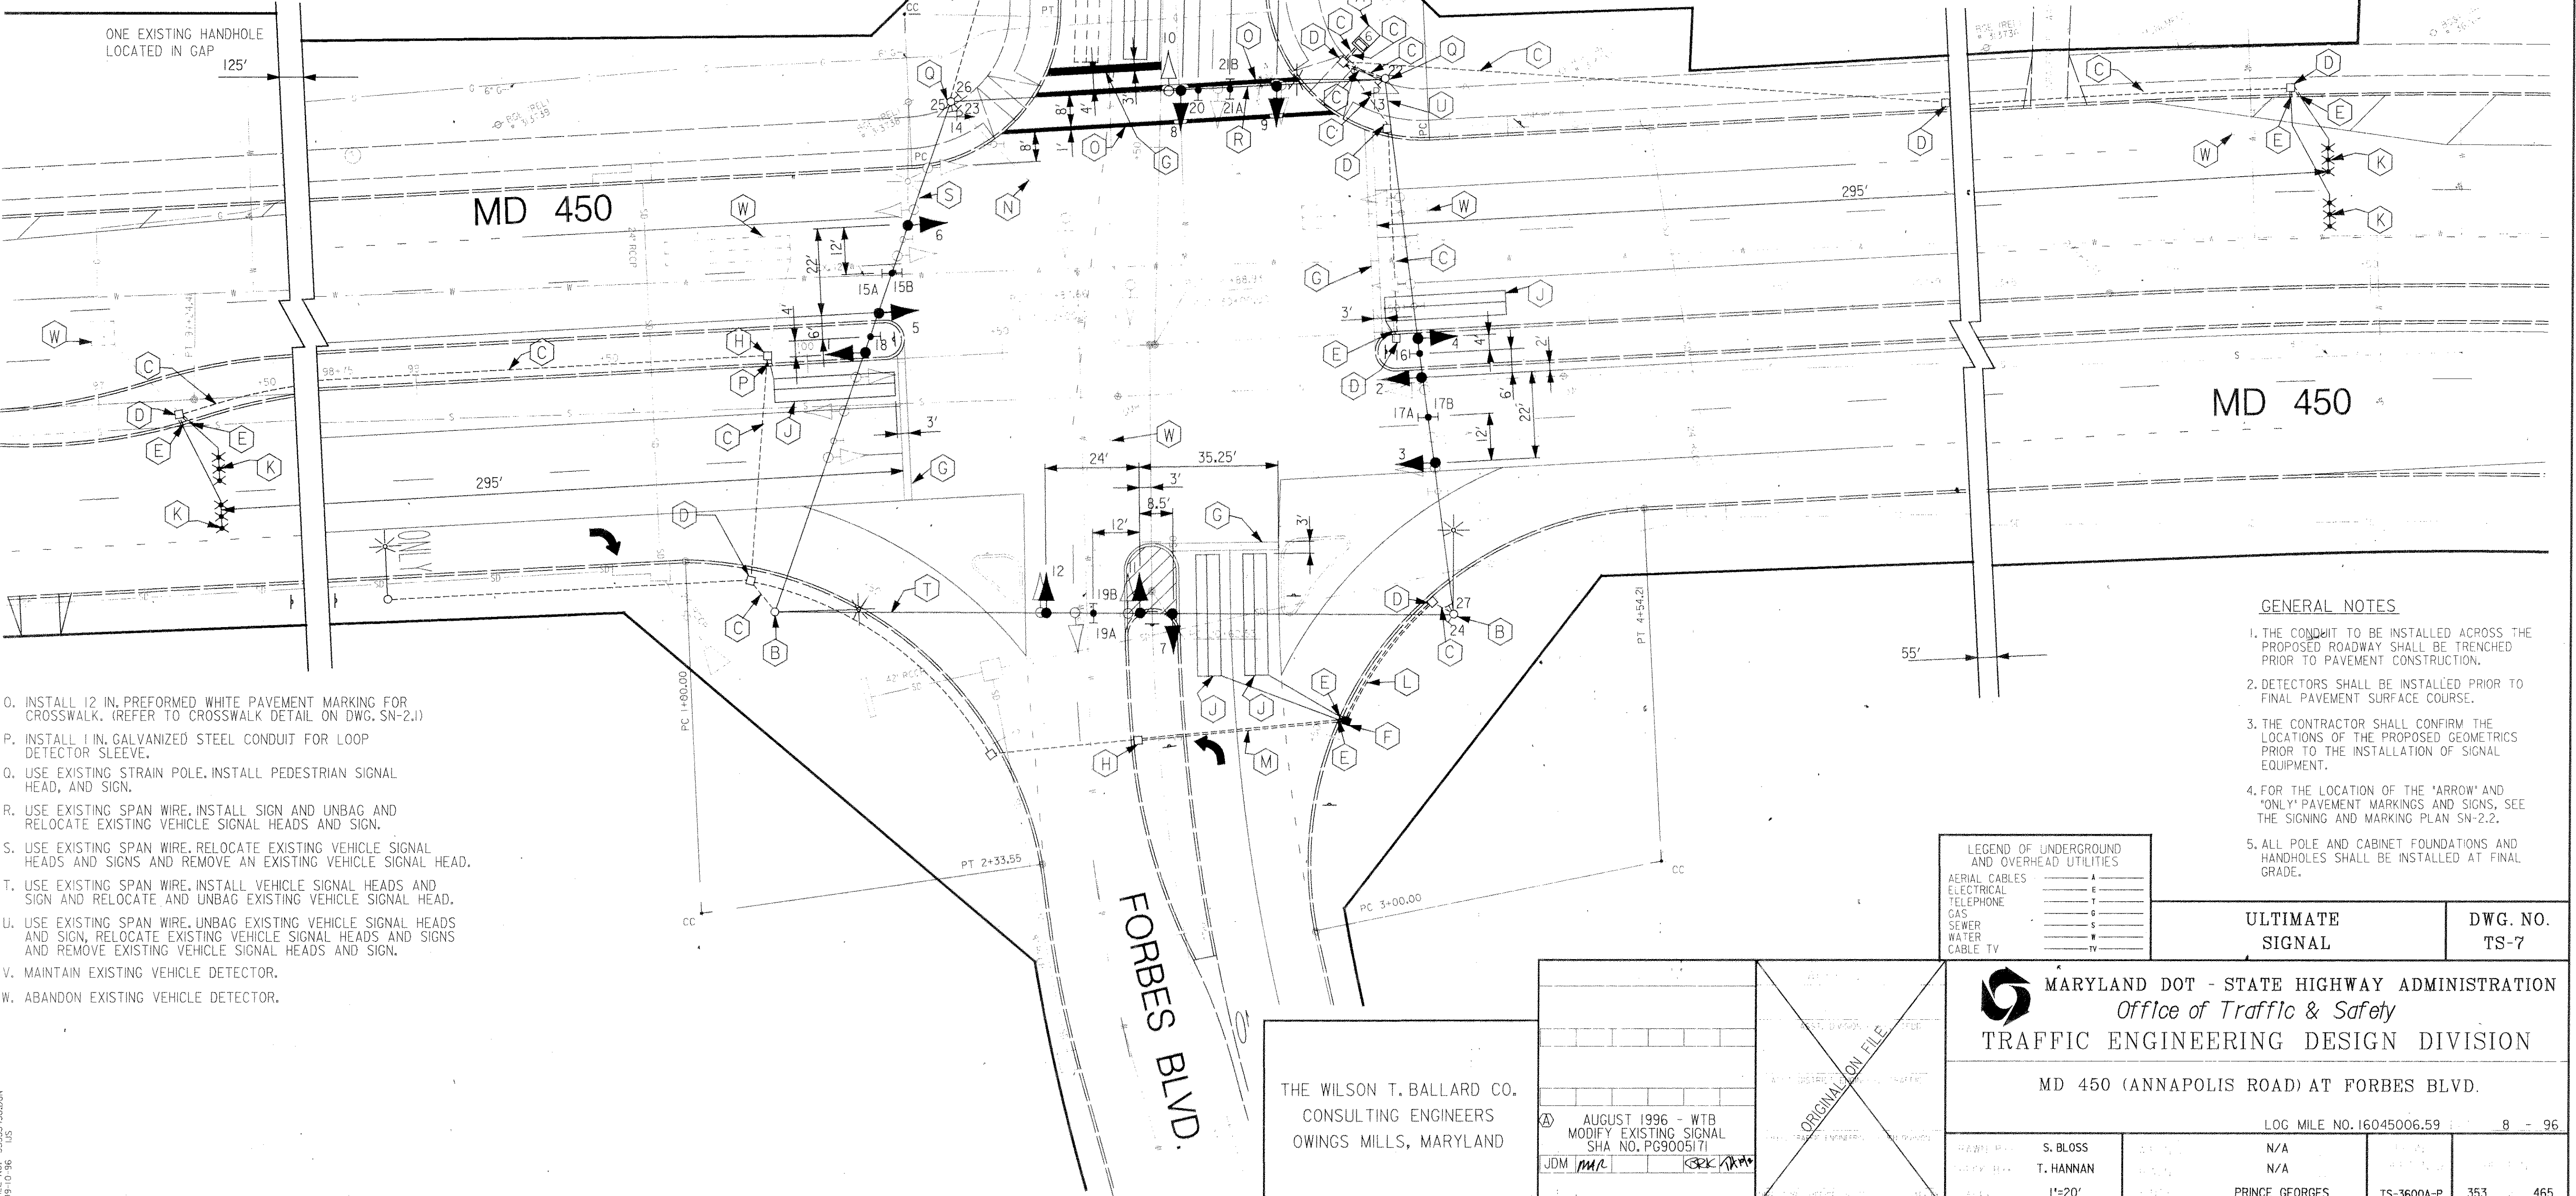

MD 450 IS ASSUMED TO RUN IN  
AN EAST-WEST DIRECTION

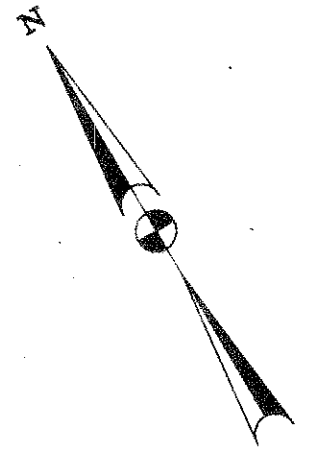

- ## GENERAL NOTES
1. THE CONDUIT TO BE INSTALLED ACROSS THE PROPOSED ROADWAY SHALL BE TRENCHED PRIOR TO PAVEMENT CONSTRUCTION.
  2. DETECTORS SHALL BE INSTALLED PRIOR TO FINAL PAVEMENT SURFACE COURSE.
  3. THE CONTRACTOR SHALL CONFIRM THE LOCATIONS OF THE PROPOSED GEOMETRICS PRIOR TO THE INSTALLATION OF SIGNAL EQUIPMENT.
  4. FOR THE LOCATION OF THE "ARROW" AND "ONLY" PAVEMENT MARKINGS AND SIGNS, SEE THE SIGNING AND MARKING PLAN SN-2.2.
  5. ALL POLE AND CABINET FOUNDATIONS AND HANDHOLES SHALL BE INSTALLED AT FINAL GRADE.

ULTIMATE SIGNAL	DWG. NO. TS-7
--------------------	------------------

MARYLAND DOT - STATE HIGHWAY ADMINISTRATION  
*Office of Traffic & Safety*

TRAFFIC ENGINEERING DESIGN DIVISION

MD 450 (ANNAPOLIS ROAD) AT FORBES BLVD.

NAME: S. BLOSS	DATE: N/A	TIME: 12:00	LOCATION: 353	465
NAME: T. HANNAN	DATE: N/A	TIME: 12:00	LOCATION: 353	465
NAME: IT*20'	DATE: PRINCE GEORGES	TIME: TS-3600A-P	LOCATION: 353	465

THE WILSON T. BALLARD CO.  
CONSULTING ENGINEERS  
OWINGS MILLS, MARYLAND

(A) AUGUST 1996 - WTB  
MODIFY EXISTING SIGNAL  
SHA NO. PG9005171

JDM	mar			GRK	AKM
-----	-----	--	--	-----	-----

~~ORIGINAL FILE~~